

TLORIS/PIANTA/FLOOR PLAN

1 — REŽIJSKA KABINA
CABINA REGIA
CONTROL BOOTH

2 — DIMMER

3 — TRIBUNA/SEATS

4 — RING/ALLUM. TRUSS 40X40
višina/altezza/height 5.00 m




SLOVENSKO STALNO GLEDALIŠČE TRST
TEATRO STABILE SLOVENO TRIESTE

MALA DVORANA

TOP VIEW

SCALE 1:100

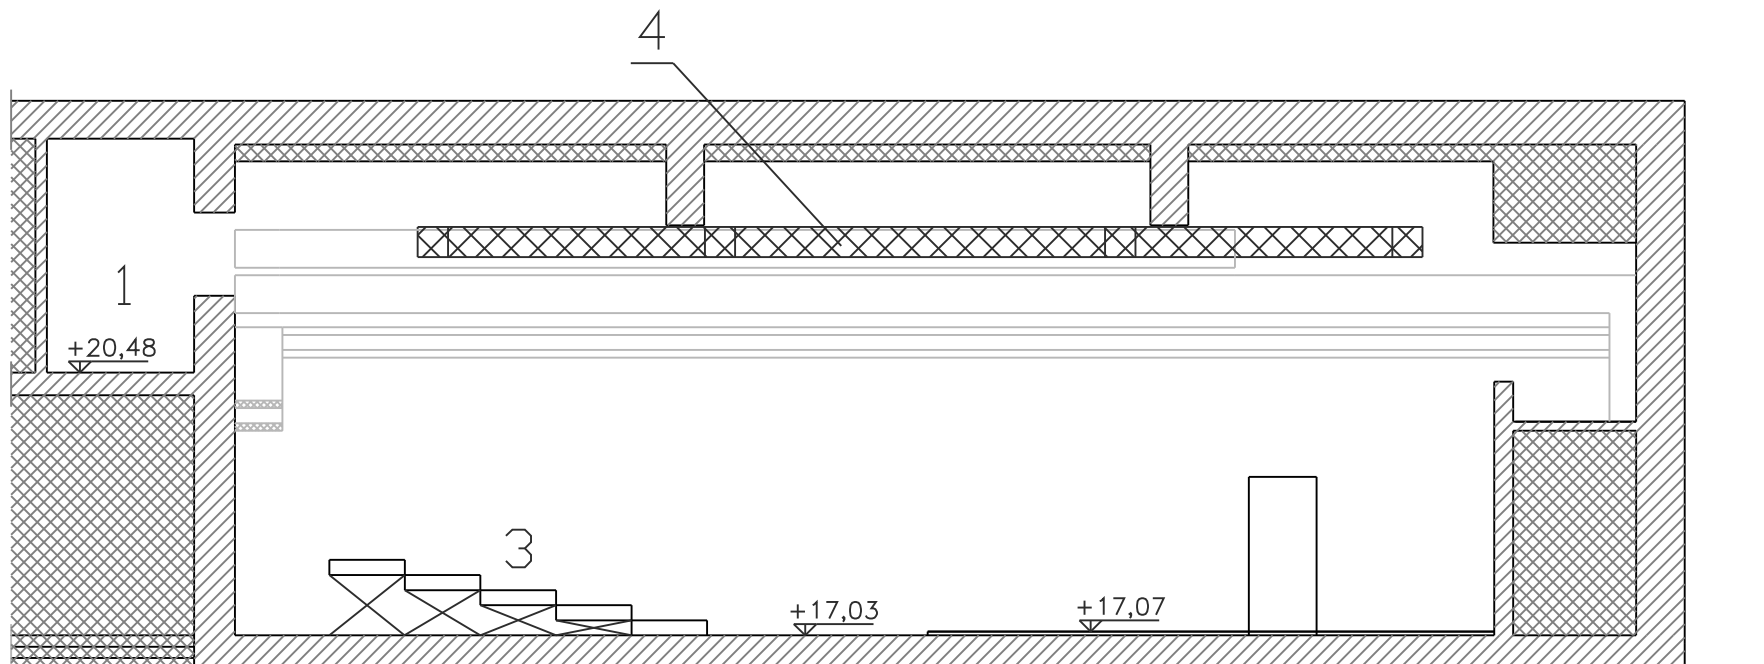

PREREZ/SEZIONE/SECTION B-B

- 1 — REŽIJSKA KABINA
CABINA REGIA
CONTROL BOOTH
- 2 — DIMMER
- 3 — TRIBUNA/SEATS
- 4 — RING/ALLUM. TRUSS 40X40
višina/altezza/height 5.00 m




SLOVENSKO STALNO GLEDALIŠČE TRST
TEATRO STABILE SLOVENO TRIESTE

MALA DVORANA

CROSS SECTION

SCALE 1:100

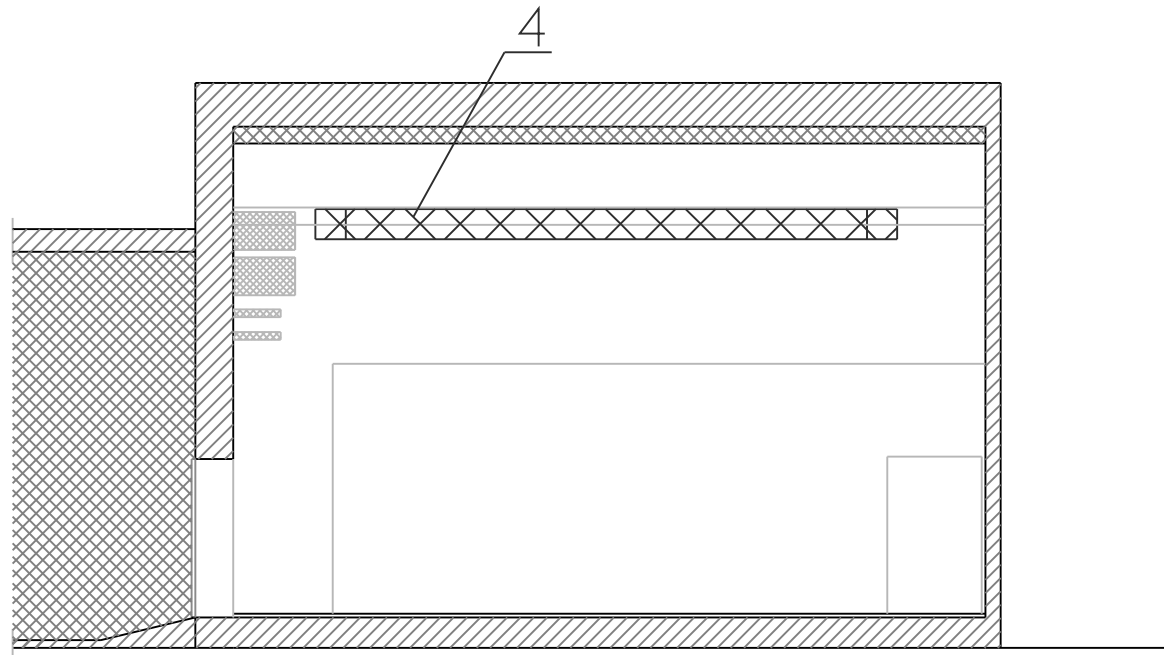

PREREZ/SEZIONE/SECTION A-A



SLOVENSKO STALNO GLEDALIŠČE TRST
TEATRO STABILE SLOVENO TRIESTE

MALA DVORANA

FRONT VIEW

SCALE 1:100

4 — RING/ALLUM. TRUSS 40X40
višina/altezza/height 5.00 m